

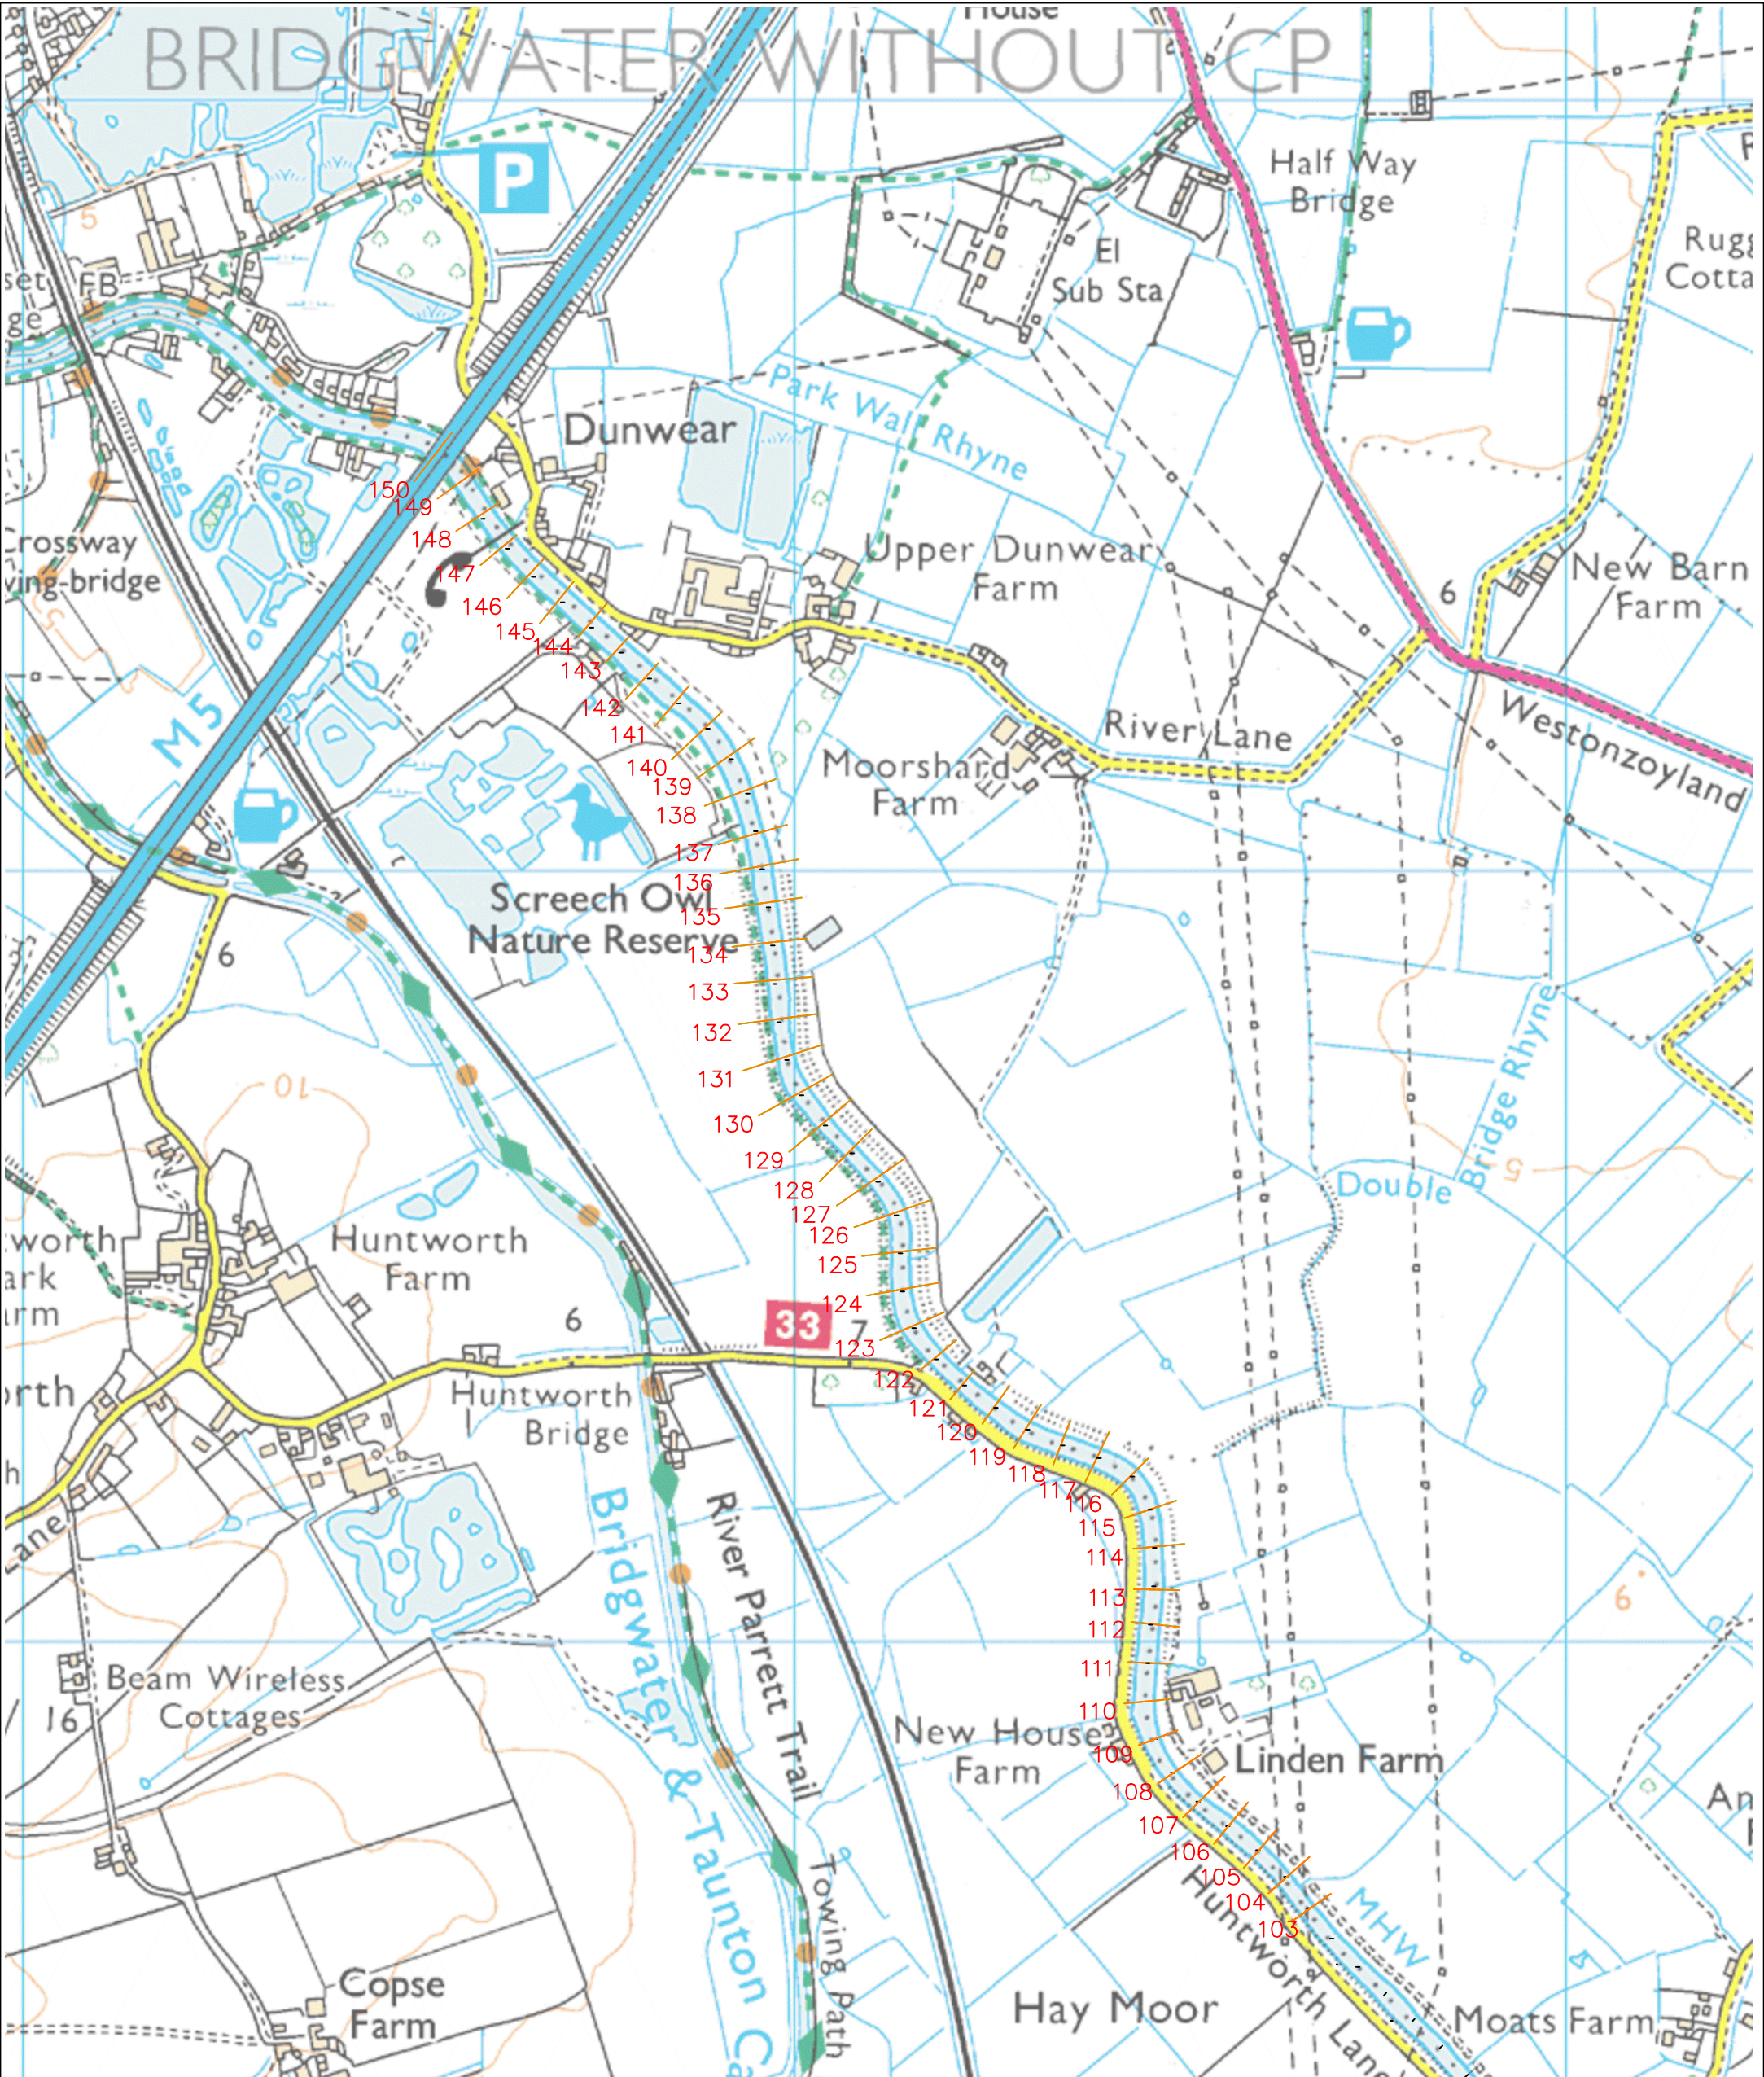


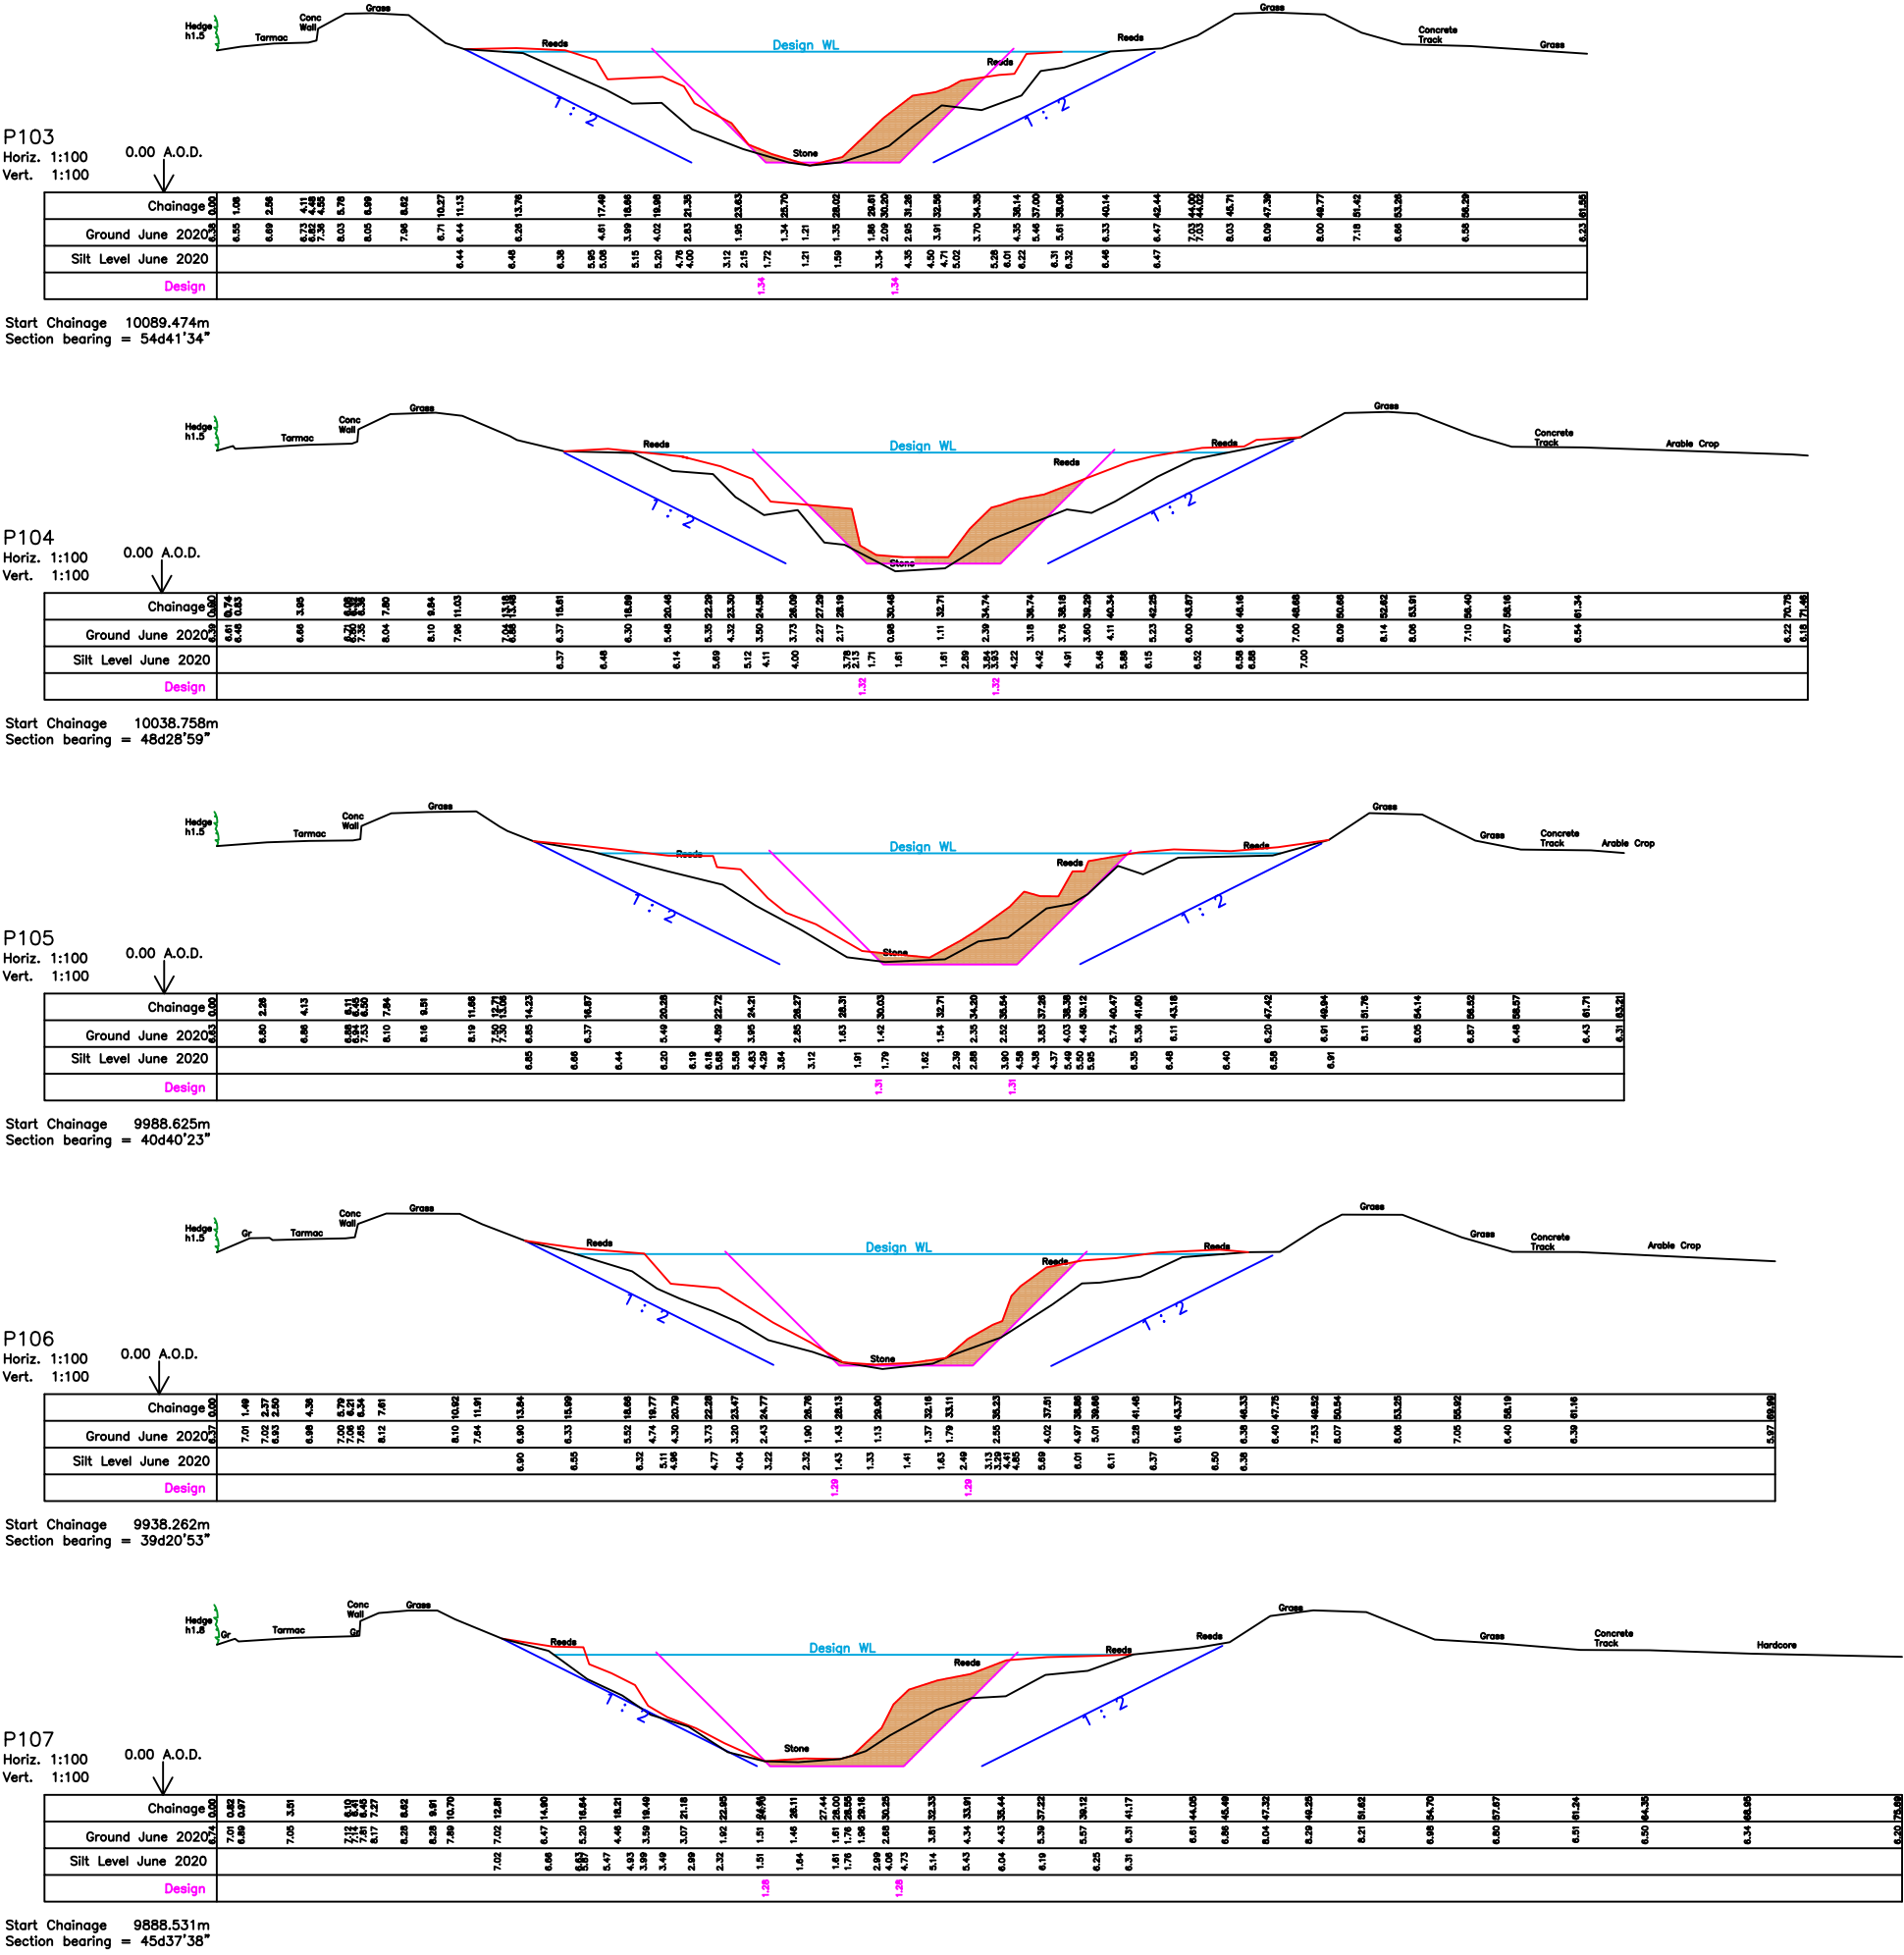

© Crown copyright and database right 2015 Ordnance Survey Licence number 100052407

PARRETT INTERNAL DRAINAGE BOARD PARRETT INTERNAL DRAINAGE BOARD Bradbury House 33-34 Market Street Highbridge Somerset TA9 3BW Telephone 01278 789906 email admin@somersetdbs.co.uk	safety health & environmental: Safety: 1. Working with varying fluvial and tidal flows 2. Load bearing capacity of river banks 3. Access to and from vessels Health: 1. Potential residual contamination from agricultural activity 2. Uneven ground that may be slippery when wet/frozen Environment: 1. Close to designated sites of environmental importance 2. Rare and protected species may be present	key:	project: River Parrett Dredge Northmoor to M5 title: Section Locations	drawn:	RK	date:	June 2020
				approved:	IDS	issue:	Consent
				scale:	1:25000I @ A3		
				drg no:	GD/IDB28/100		
				revisions:			

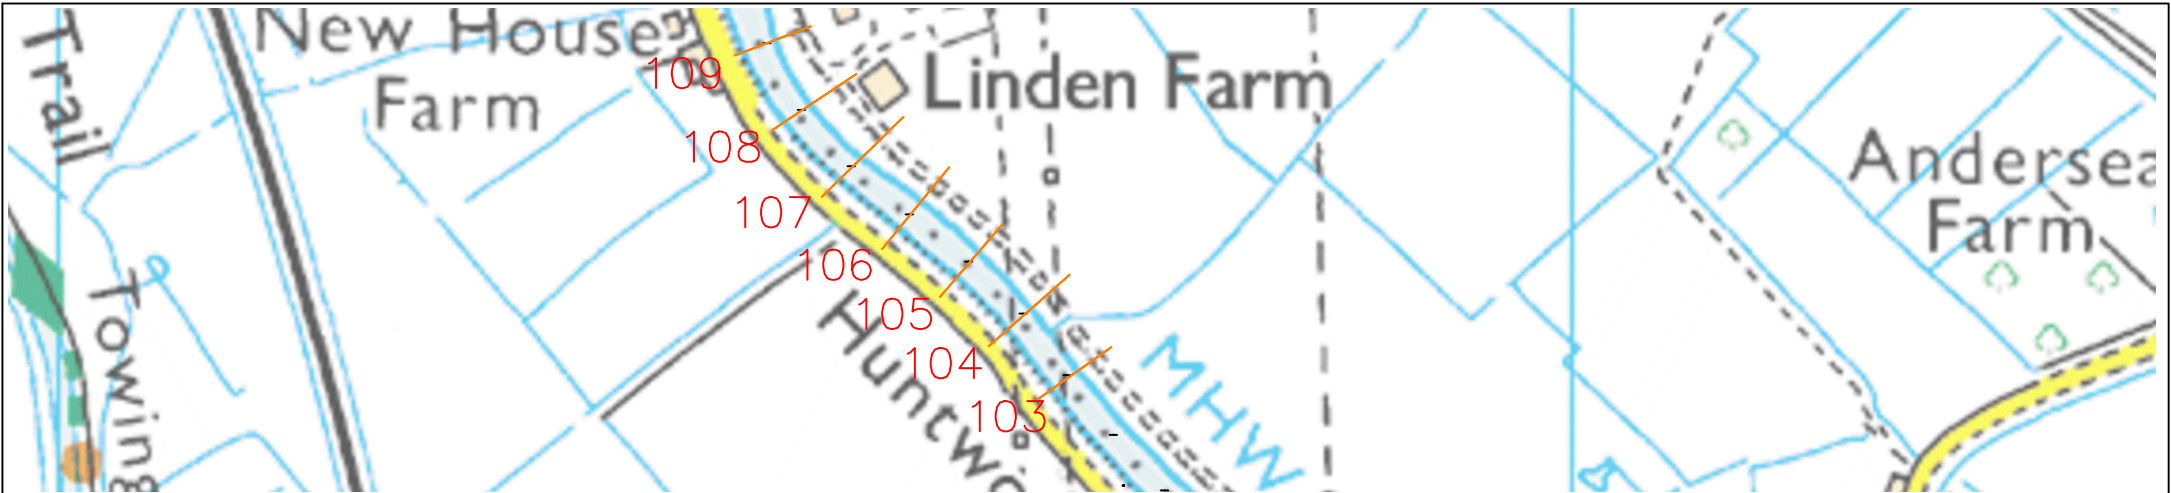

**PARRETT
INTERNAL
DRAINAGE
BOARD**
PART OF THE SOMERSET DRAINAGE BOARDS CONSORTIUM
Parrett Internal Drainage Board
Bradbury House
33-34 Market Street
Highbridge
Somerset TA9 3BW
Telephone 01278 789906
email admin@somersetdbs.co.uk

safety health & environmental:

Safety:

- Working with varying fluvial and tidal flows
- Load bearing capacity of river banks
- Access to and from vessels

Health:

- Potential residual contamination from agricultural activity
- Uneven ground that may be slippery when wet/frozen

Environment:

- Close to designated sites of environmental importance
- Rare and protected species may be present

key:

- Silt level June 2020
- WID influence zone
- Bank gradient indicator
- Silt to be dredged
- Design water level

project:



River Parrett Dredge Northmoor to M5



title:

Design Profiles Sections P103 – P107


drawn: RK
approved: IDS
scale: 1:400 natural @ A3
drg no: GD/IDB28/201
revisions:

date: June 2020
issue: Consent

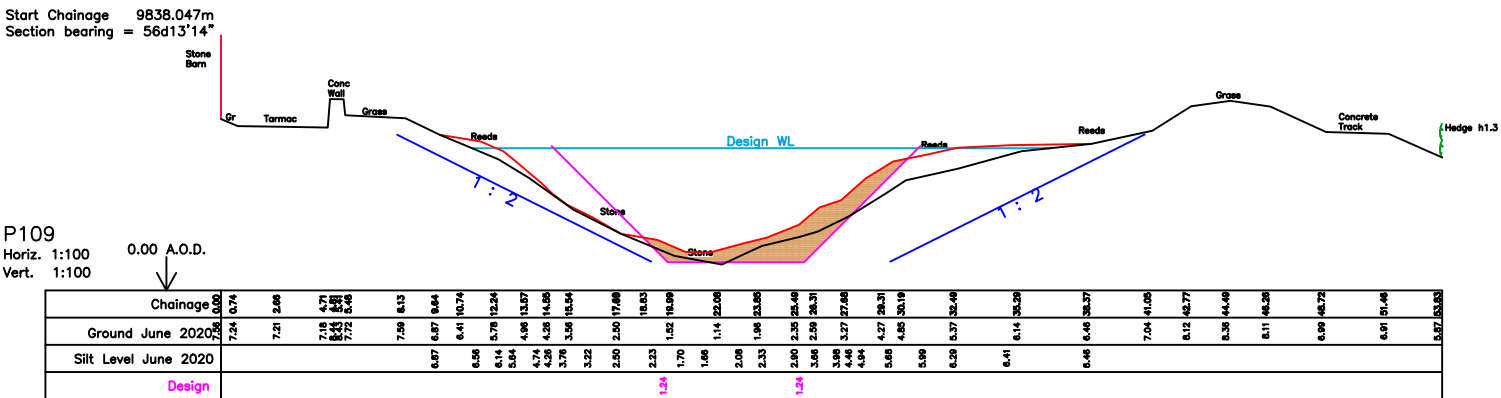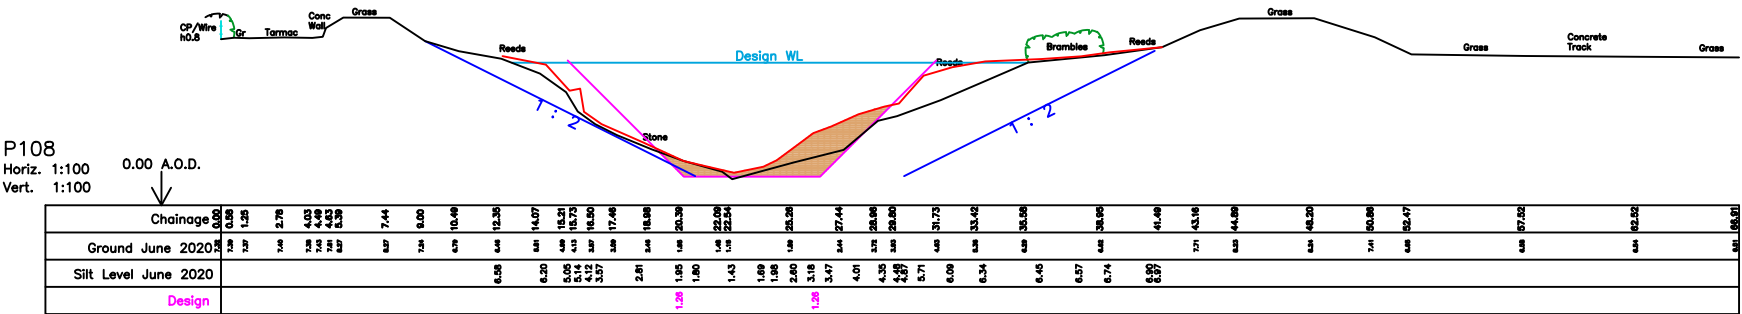


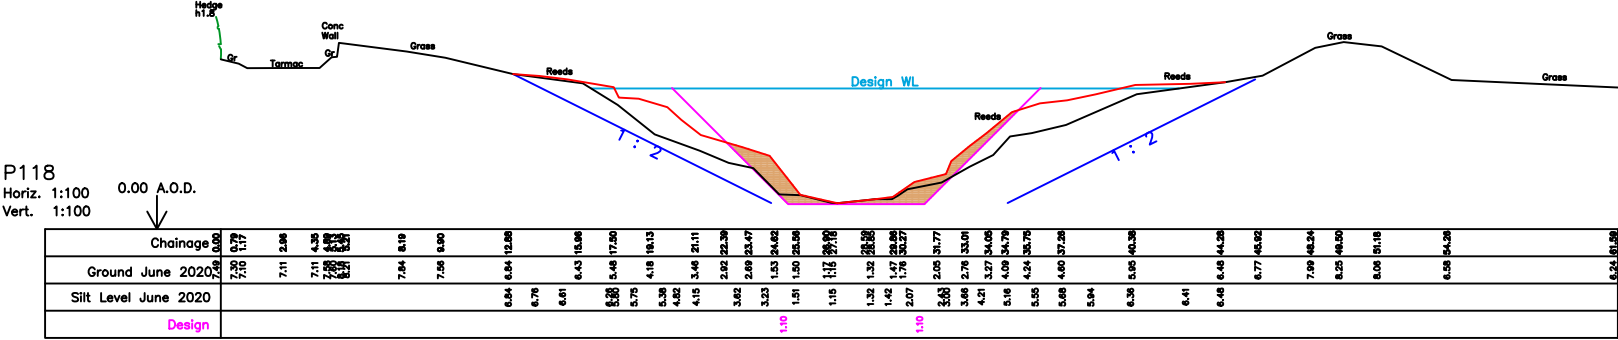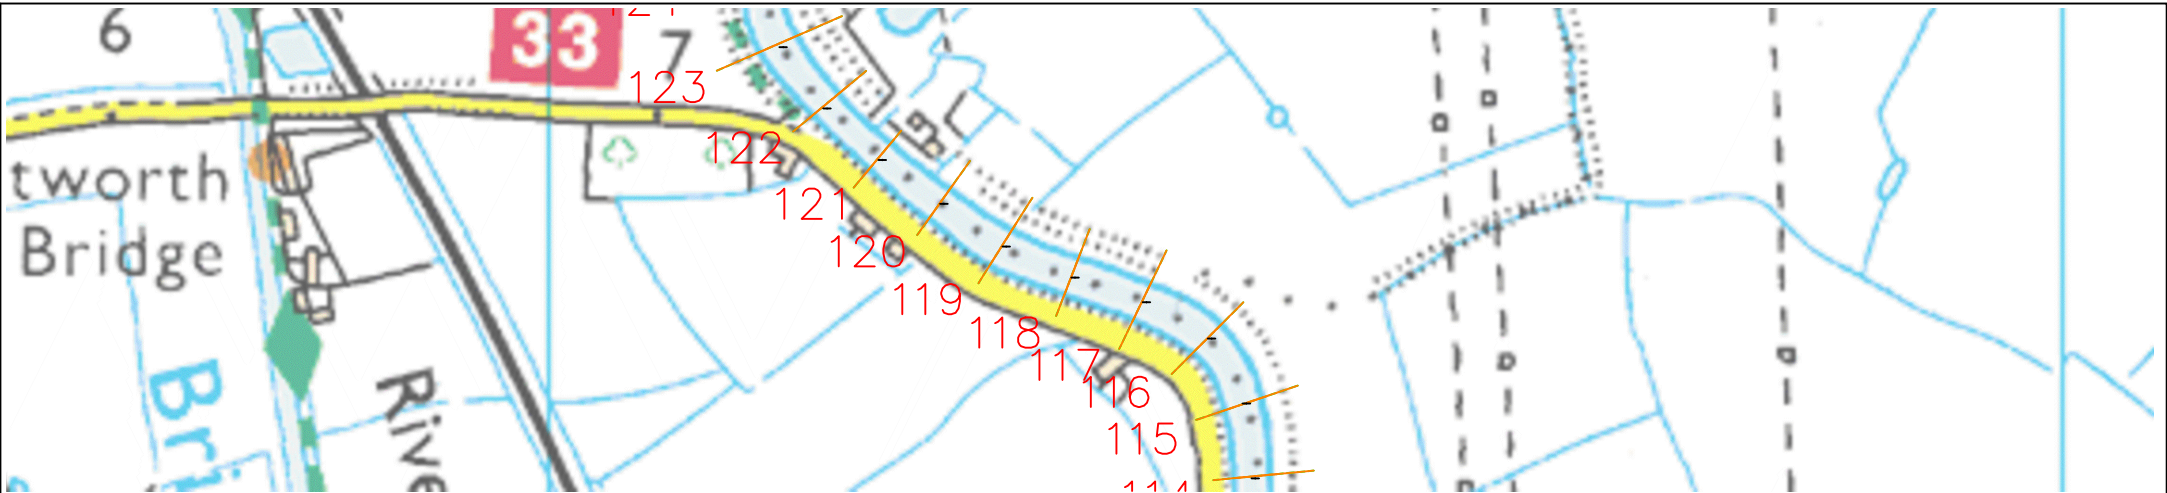


Start Chainage 9335.152m
Section bearing = 21d5'44"

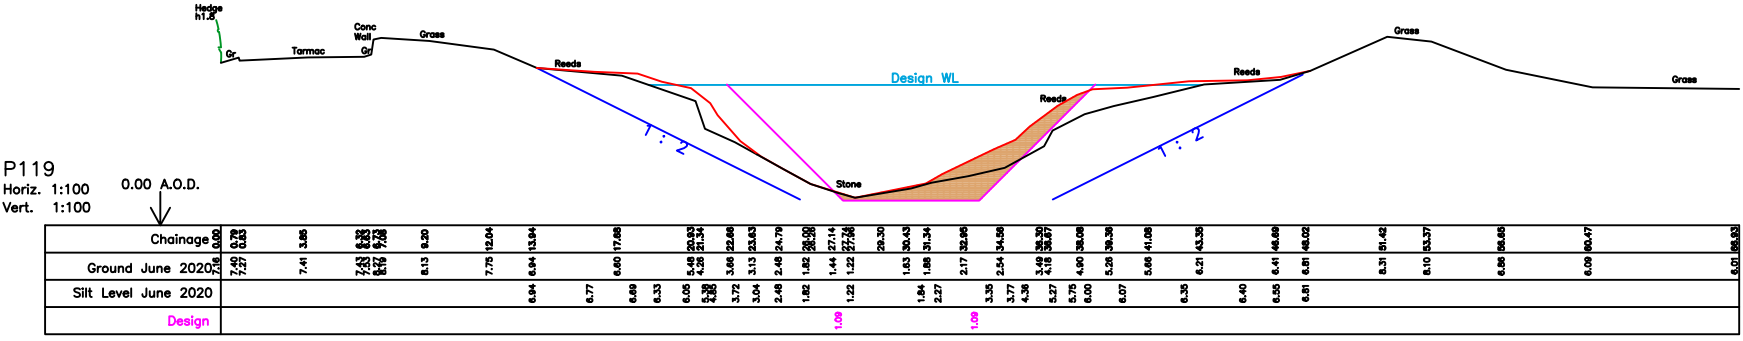


Start Chainage 9285.020m
Section bearing = 32d12'5"

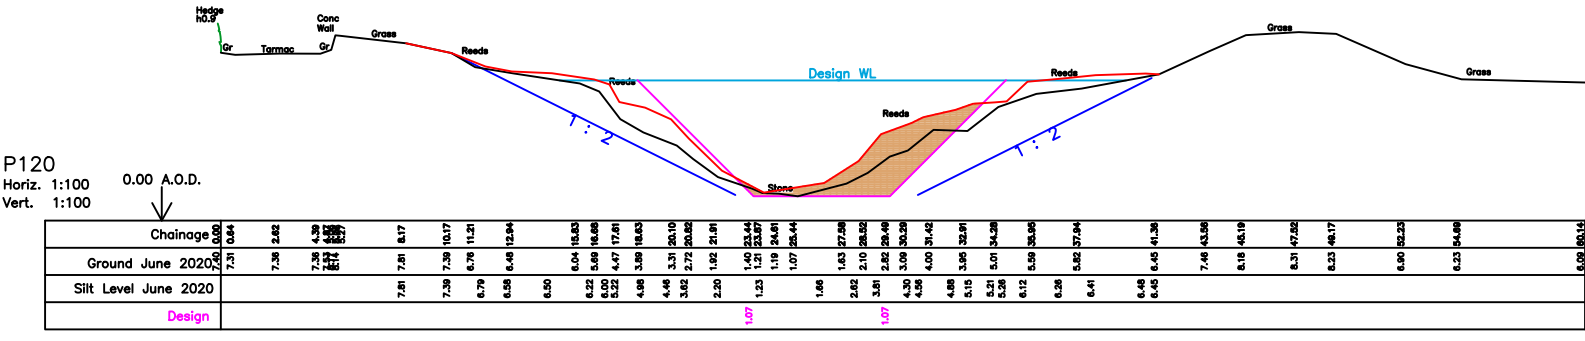

Start Chainage 9235.262m
Section bearing = 35d27'48"

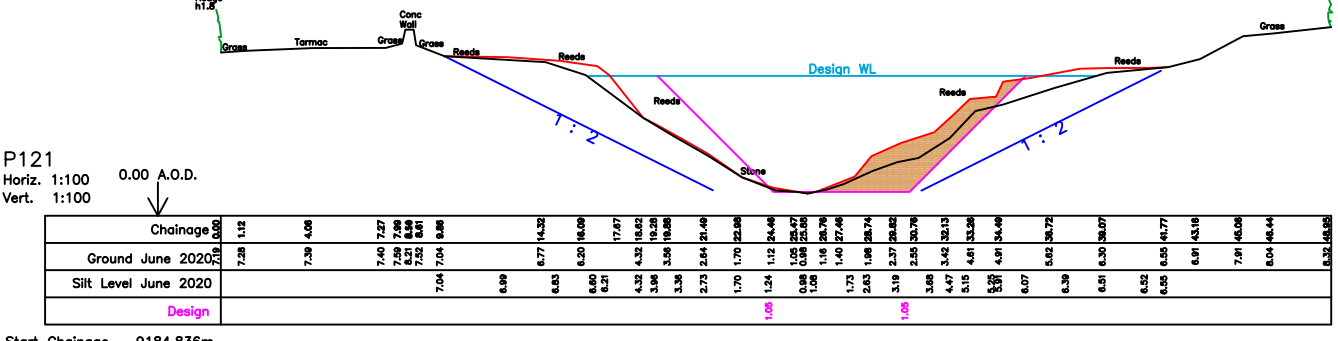

Start Chainage 9184.836m
Section bearing = 39d50'49"

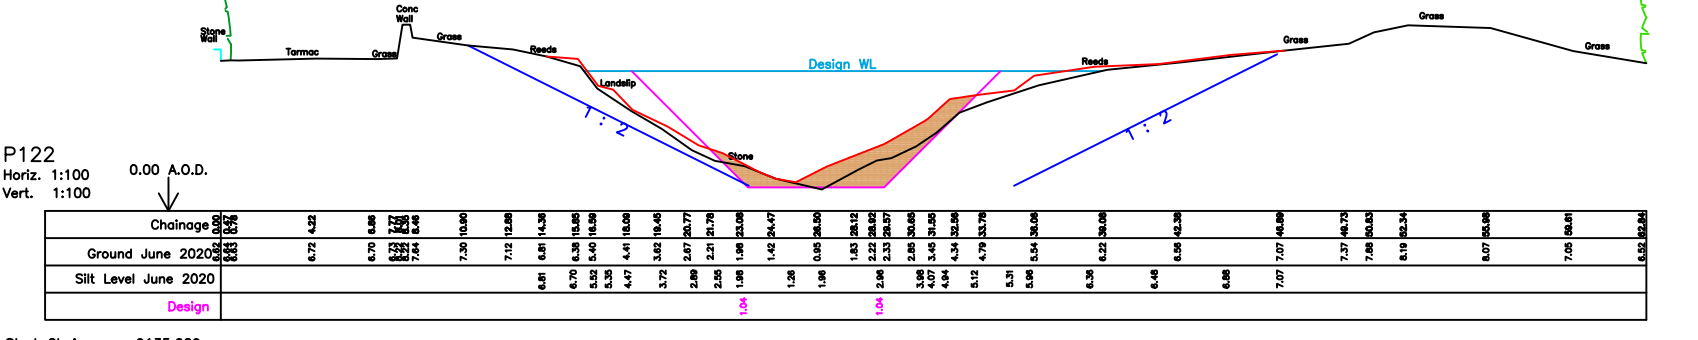

Start Chainage 9135.029m
Section bearing = 50d18'42"

Parrett Internal Drainage Board
Bradbury House
33-34 Market Street
Highbridge
Somerset TA9 3BW
Telephone 01278 789906
email admin@somersetdbs.co.uk

safety health & environmental:

Safety:

- Working with varying fluvial and tidal flows
- Load bearing capacity of river banks
- Access to and from vessels

Health:

- Potential residual contamination from agricultural activity
- Uneven ground that may be slippery when wet/frozen

Environment:

- Close to designated sites of environmental importance
- Rare and protected species may be present

key:

- Silt level June 2020
- WID influence zone
- Bank gradient indicator
- Silt to be dredged
- Design water level

project: River Parrett Dredge Northmoor to M5

title: Design Profiles Sections P118 – P122



drawn: RK date: June 2020

approved: IDS issue: Consent


scale: 1:400 natural @ A3

drg no: GD/IDB28/204


revisions:

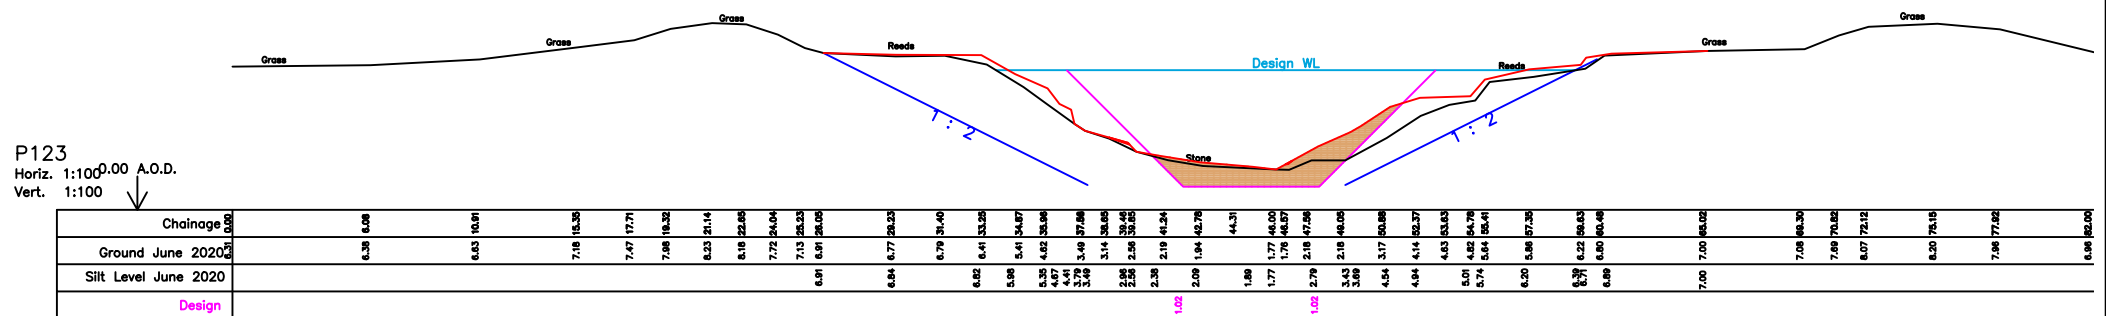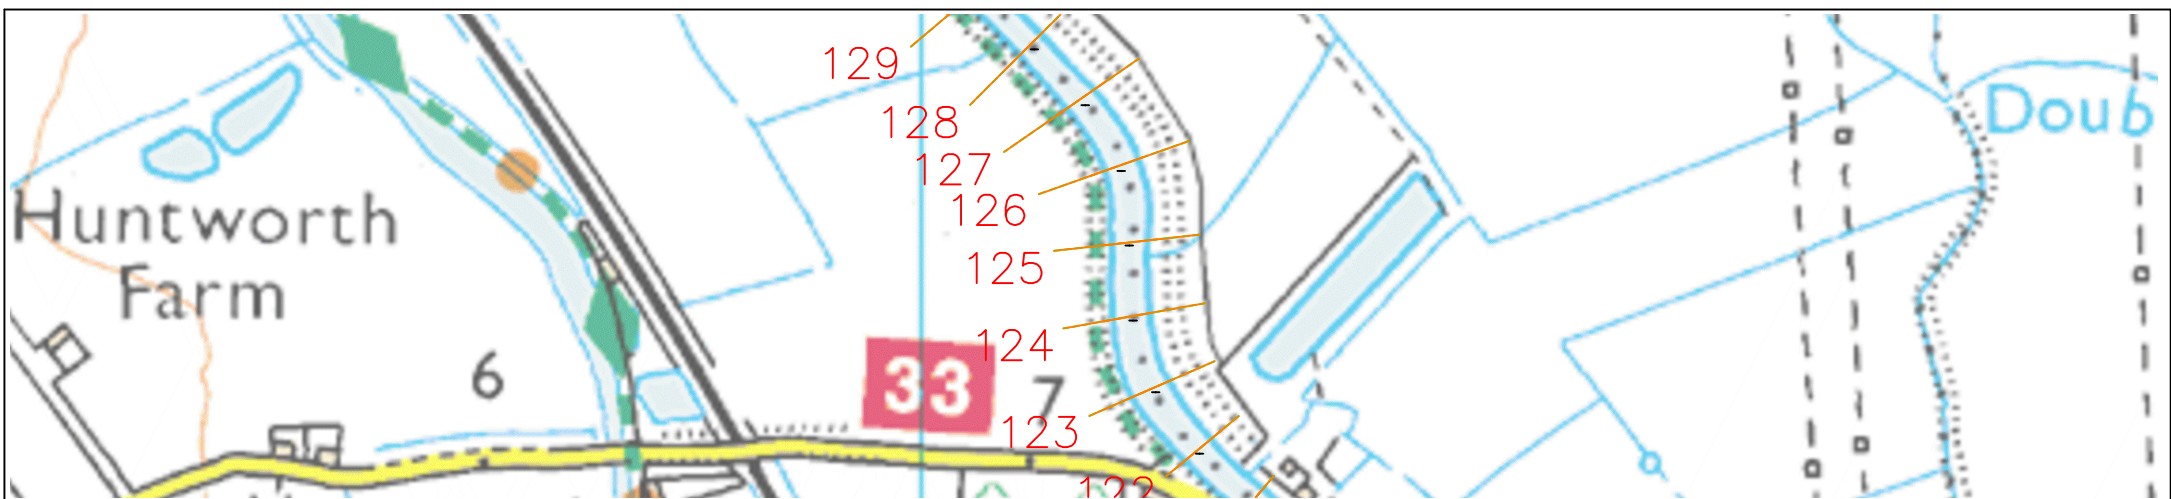


Start Chainage 9084.399m
Section bearing = 66d24'38"

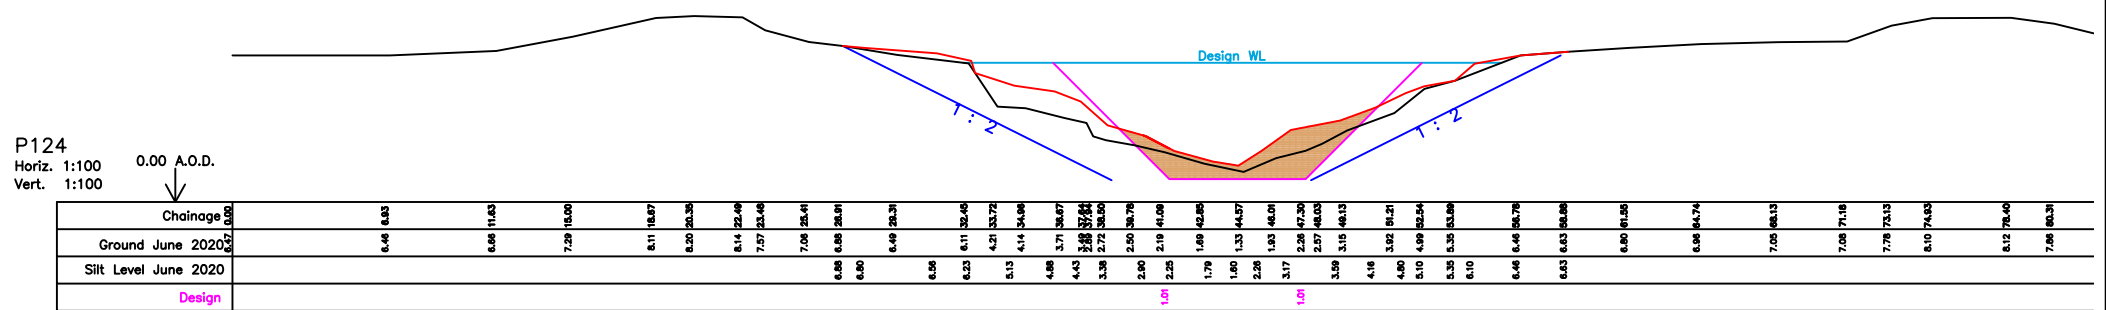


Start Chainage 9034.664m
Section bearing = 79d53'15"

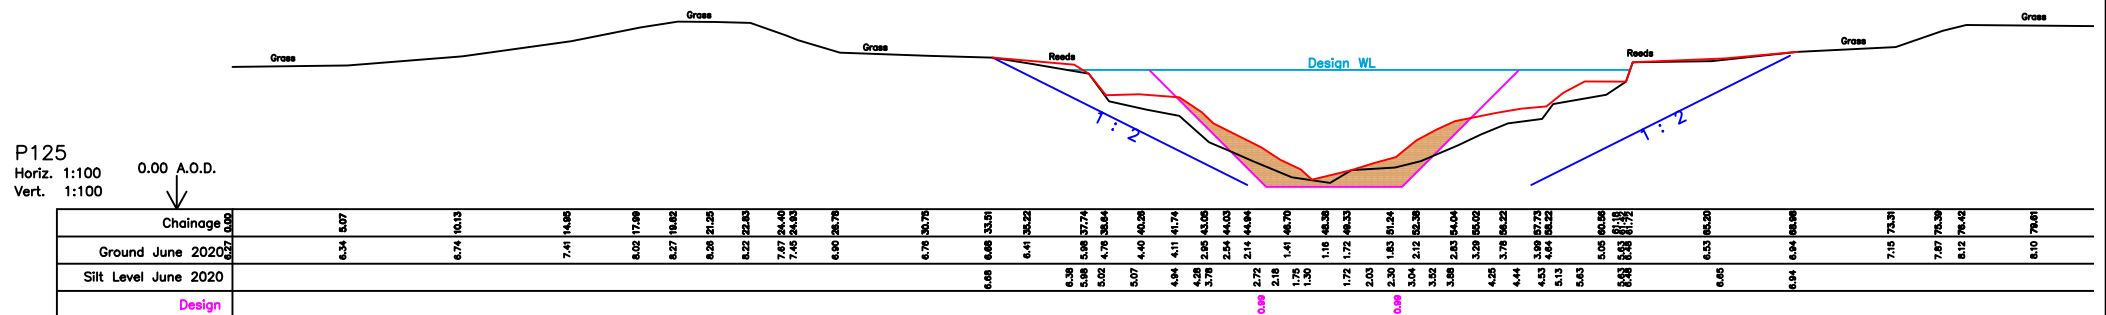

Start Chainage 8985.616m
Section bearing = 83d38'51"

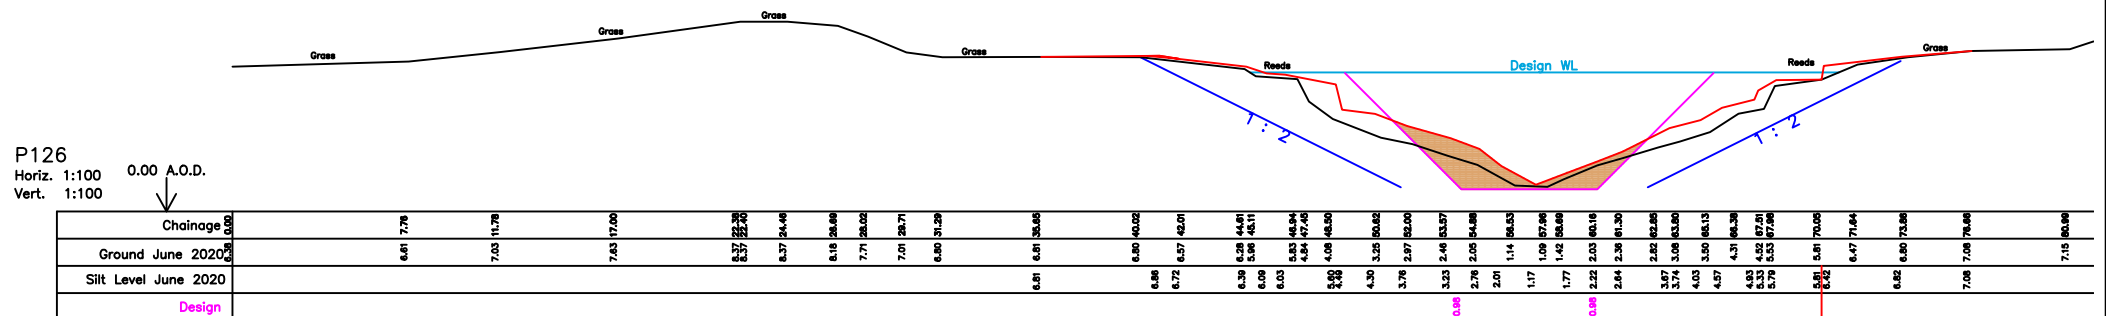

Start Chainage 8933.879m
Section bearing = 70d29'56"

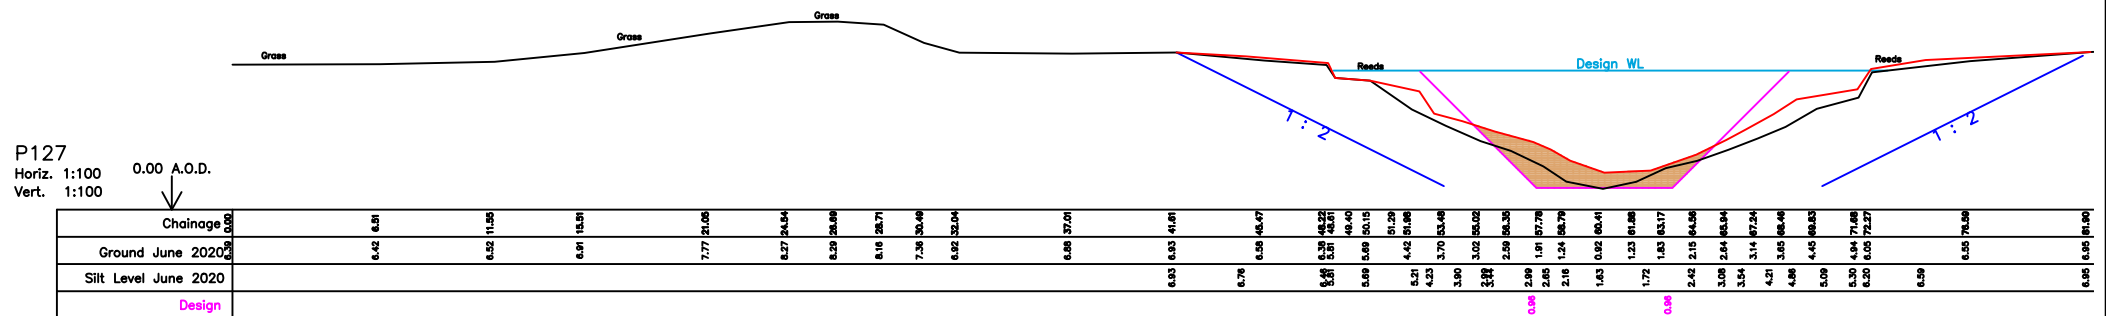

Start Chainage 8882.471m
Section bearing = 55d18'35"

Parrett Internal Drainage Board
Bradbury House
33-34 Market Street
Highbridge
Somerset TA9 3BW
Telephone 01278 789906
email admin@somersetdbs.co.uk

safety health & environmental:

Safety:

1. Working with varying fluvial and tidal flows
2. Load bearing capacity of river banks
3. Access to and from vessels

Health:

- Health:
1. Potential residual contamination from agricultural activity
 2. Uneven ground that may be slippery when wet/frozen

Environment:

- Environment:
1. Close to designated sites of environmental importance
 2. Rare and protected species may be present

key:

-
- The diagram illustrates a river cross-section with several key levels and features:
- Silt level June 2020:** Indicated by a red line at the top of the riverbed, showing the highest sediment level.
 - WID influence zone:** Indicated by a magenta line forming a trapezoidal shape, representing the zone of influence for the Waterway Improvement Design.
 - Bank gradient indicator:** Indicated by a blue line sloping upwards from the riverbed towards the bank.
 - Silt to be dredged:** Indicated by a brown line showing the depth of sediment that needs to be removed.
 - Design water level:** Indicated by a blue line at the bottom of the diagram, representing the target water level.

project:	
----------	--

River Parrett Dredge
Northmoor to M5

title:

Design Profiles
Sections P123 – P127

drawn:	
--------	--

RK

date: June 2020



	approved
--	----------


June 2020
issue: Consent

scale: 1

GD / IDB28 / 205

revisions:

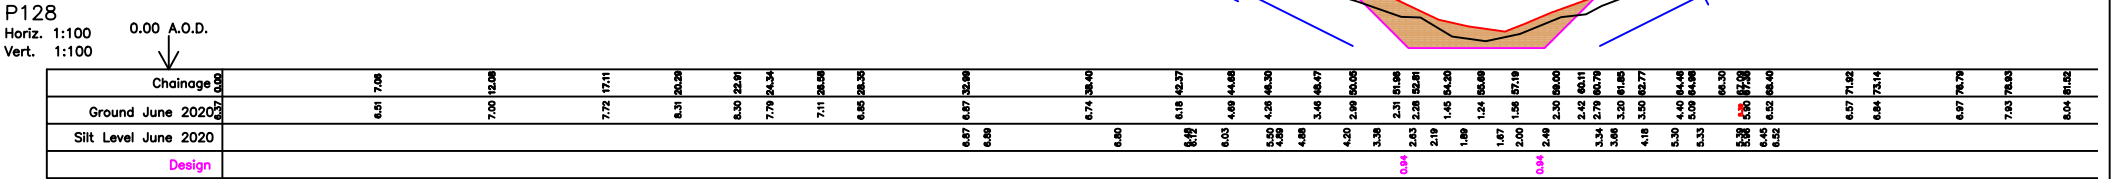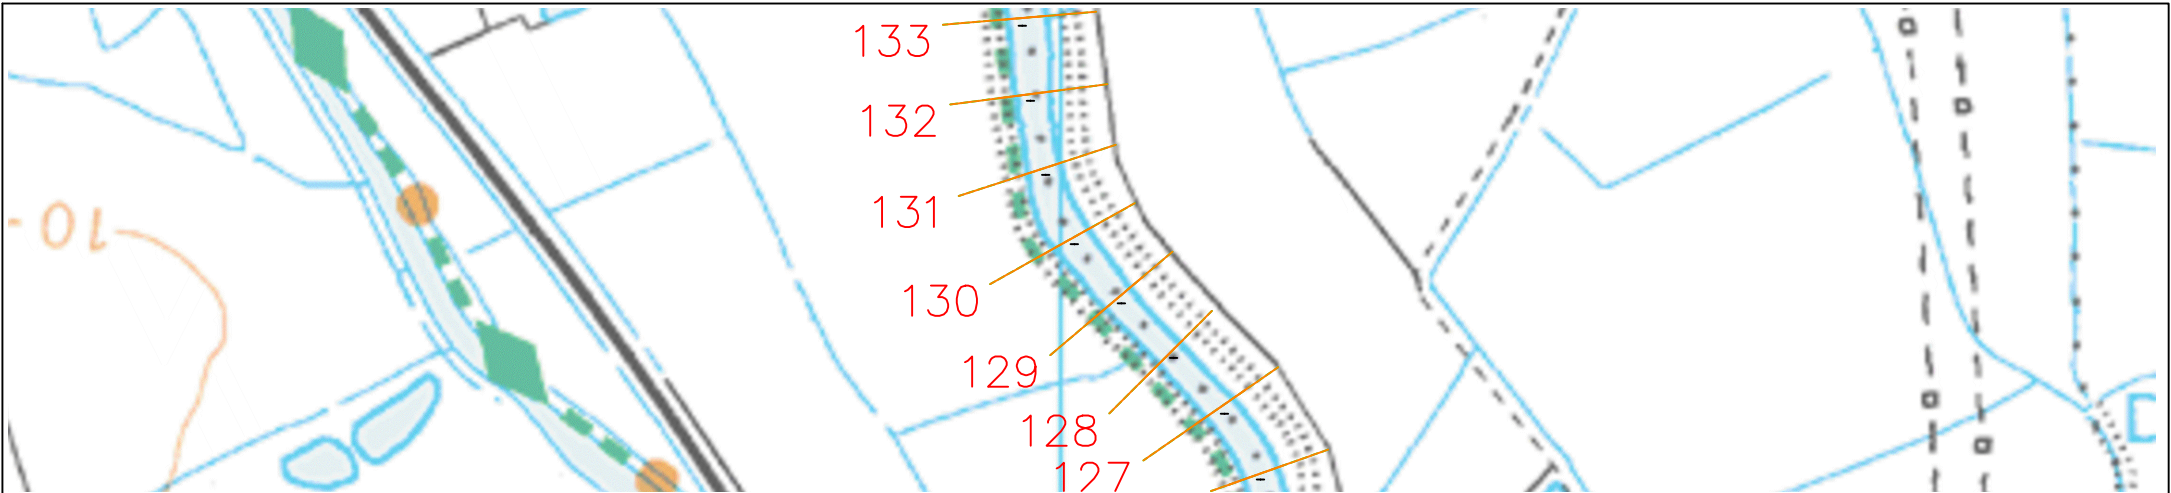

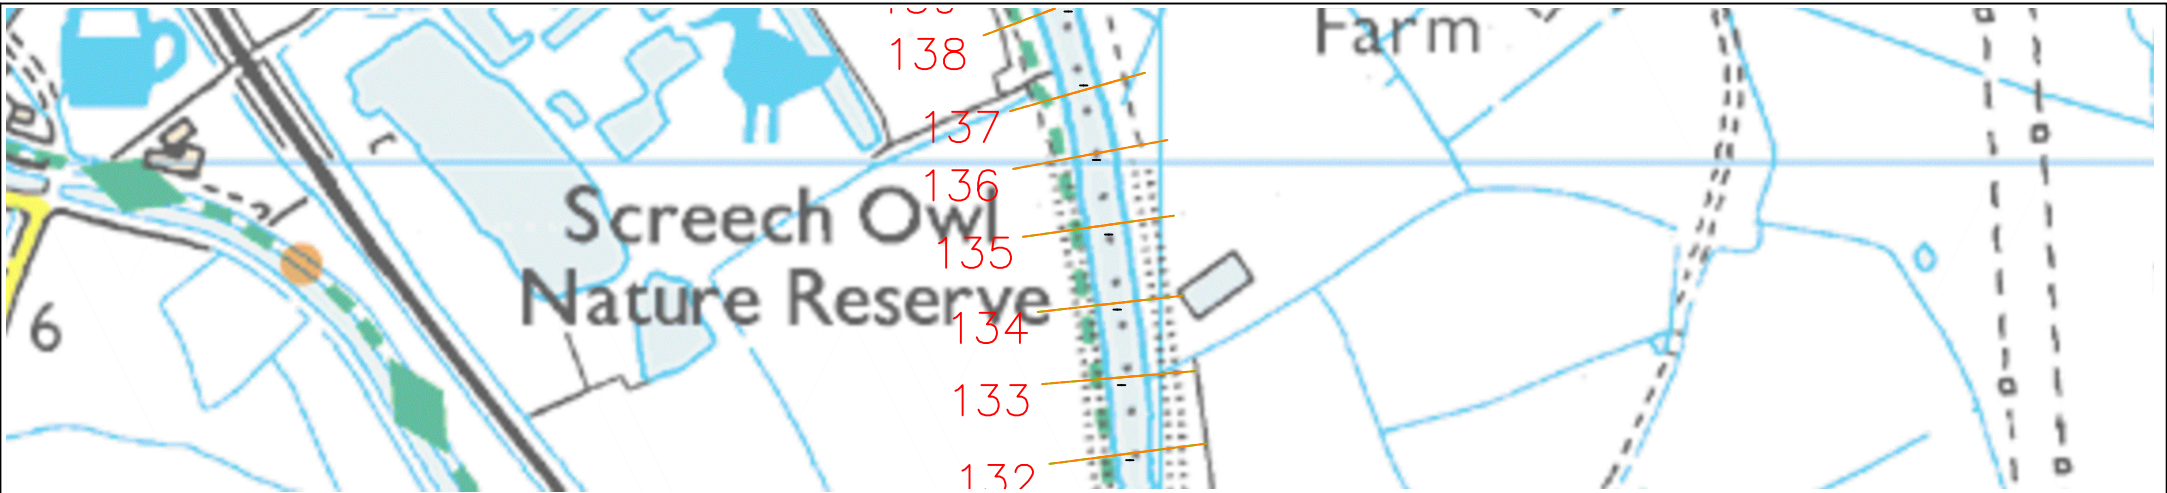

© Crown copyright and database right 2015 Ordnance Survey Licence number 100052407

P133
Horiz. 1:100
Vert. 1:100

